


Figure - 1

Legend

- Pipeline_Extension
- New_PRV_Station
- Critical_Pipeline
- TW_Pipe
- Parcels
- Roads
- CVPCSD

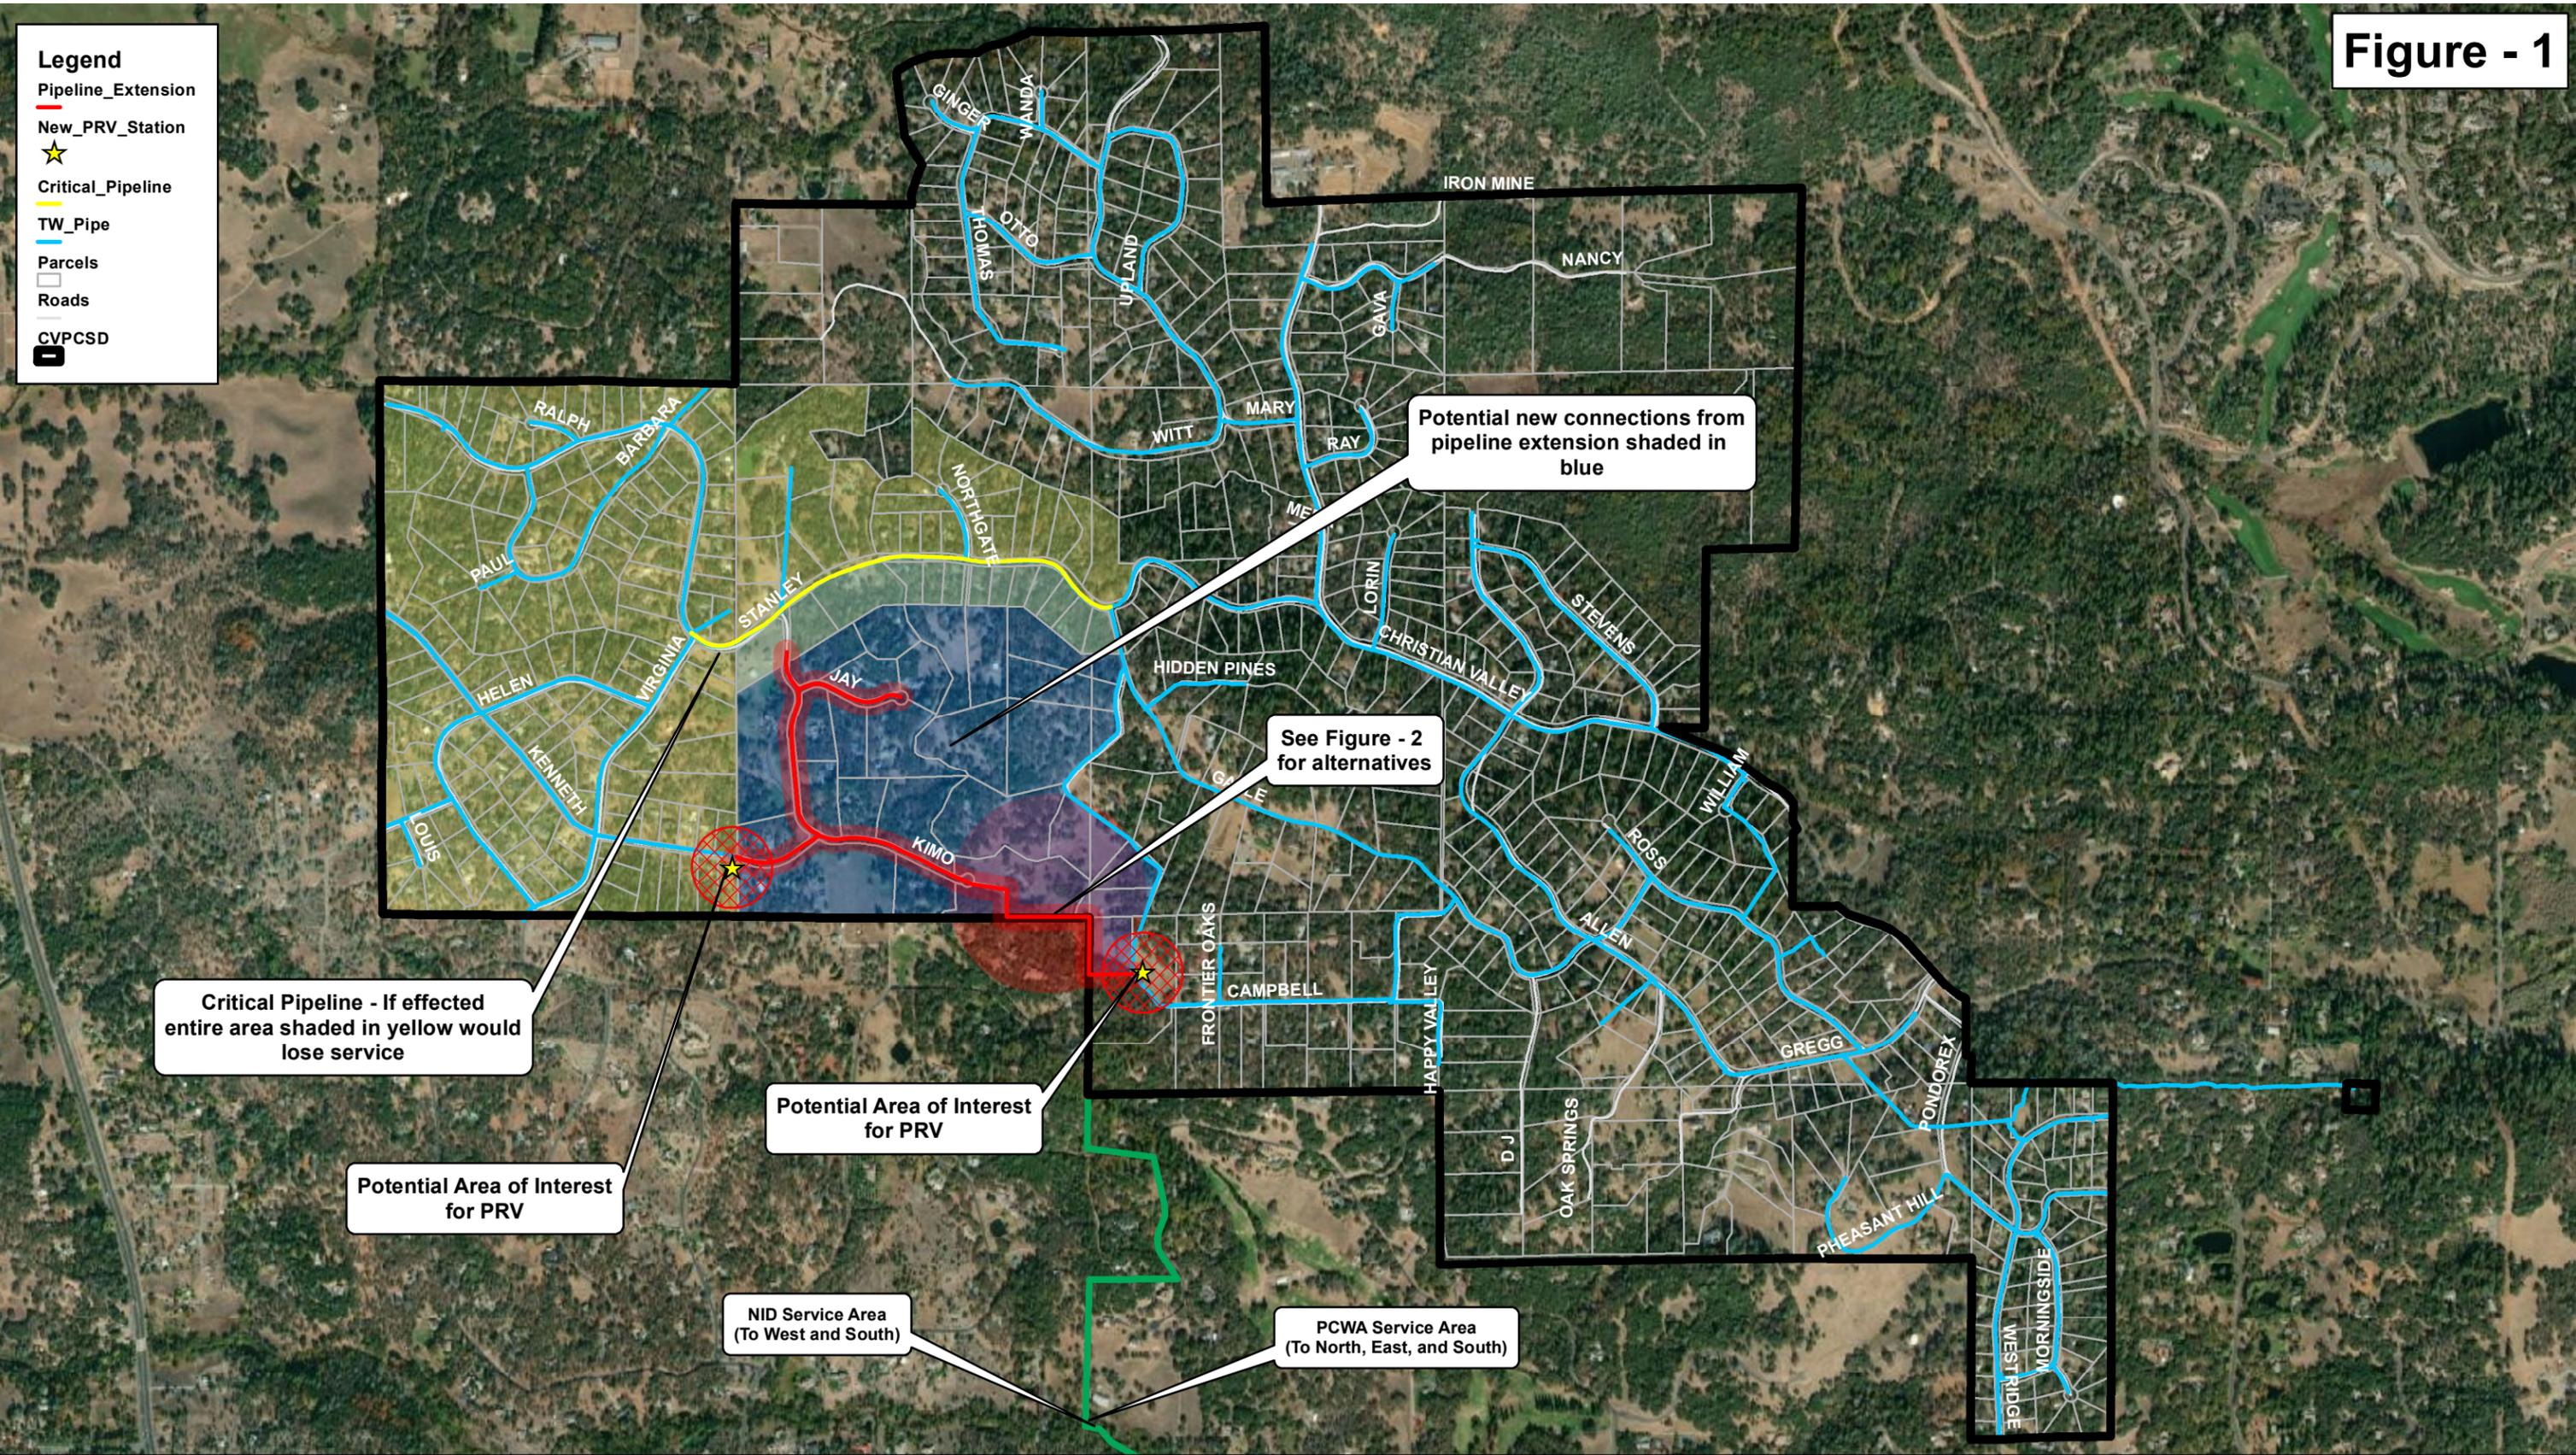

Kenneth Way Conceptual Loop

CVPCSD - January 2021

COORDINATE SYSTEM:
CALIFORNIA STATE PLANE, ZONE II,
NAD83, U.S. SURVEY FEET

SOURCES:
- HYDROS ENGINEERING
- PLACER COUNTY GIS DATA

Figures for concept only, further work with property owners, environmental review, and surveyors needed before project can be considered for approval.

NORTH

1" = 1,500'

HydrosEngineering
Planning · Design · Operations

PO Box 81 (530) 637-4441
Weimar CA, 95736 hydros-engineering.com